


**KEY**

- SOURCE 4 19°
- SOURCE 4 26°
- SOURCE 4 36°
- SOURCE 4 PAR
- 3 CIRCUIT CYC STRIP
- PRACTICAL
- CHANNEL
- FOCUS
- COLOR
- GOBO
- FIXTURE #

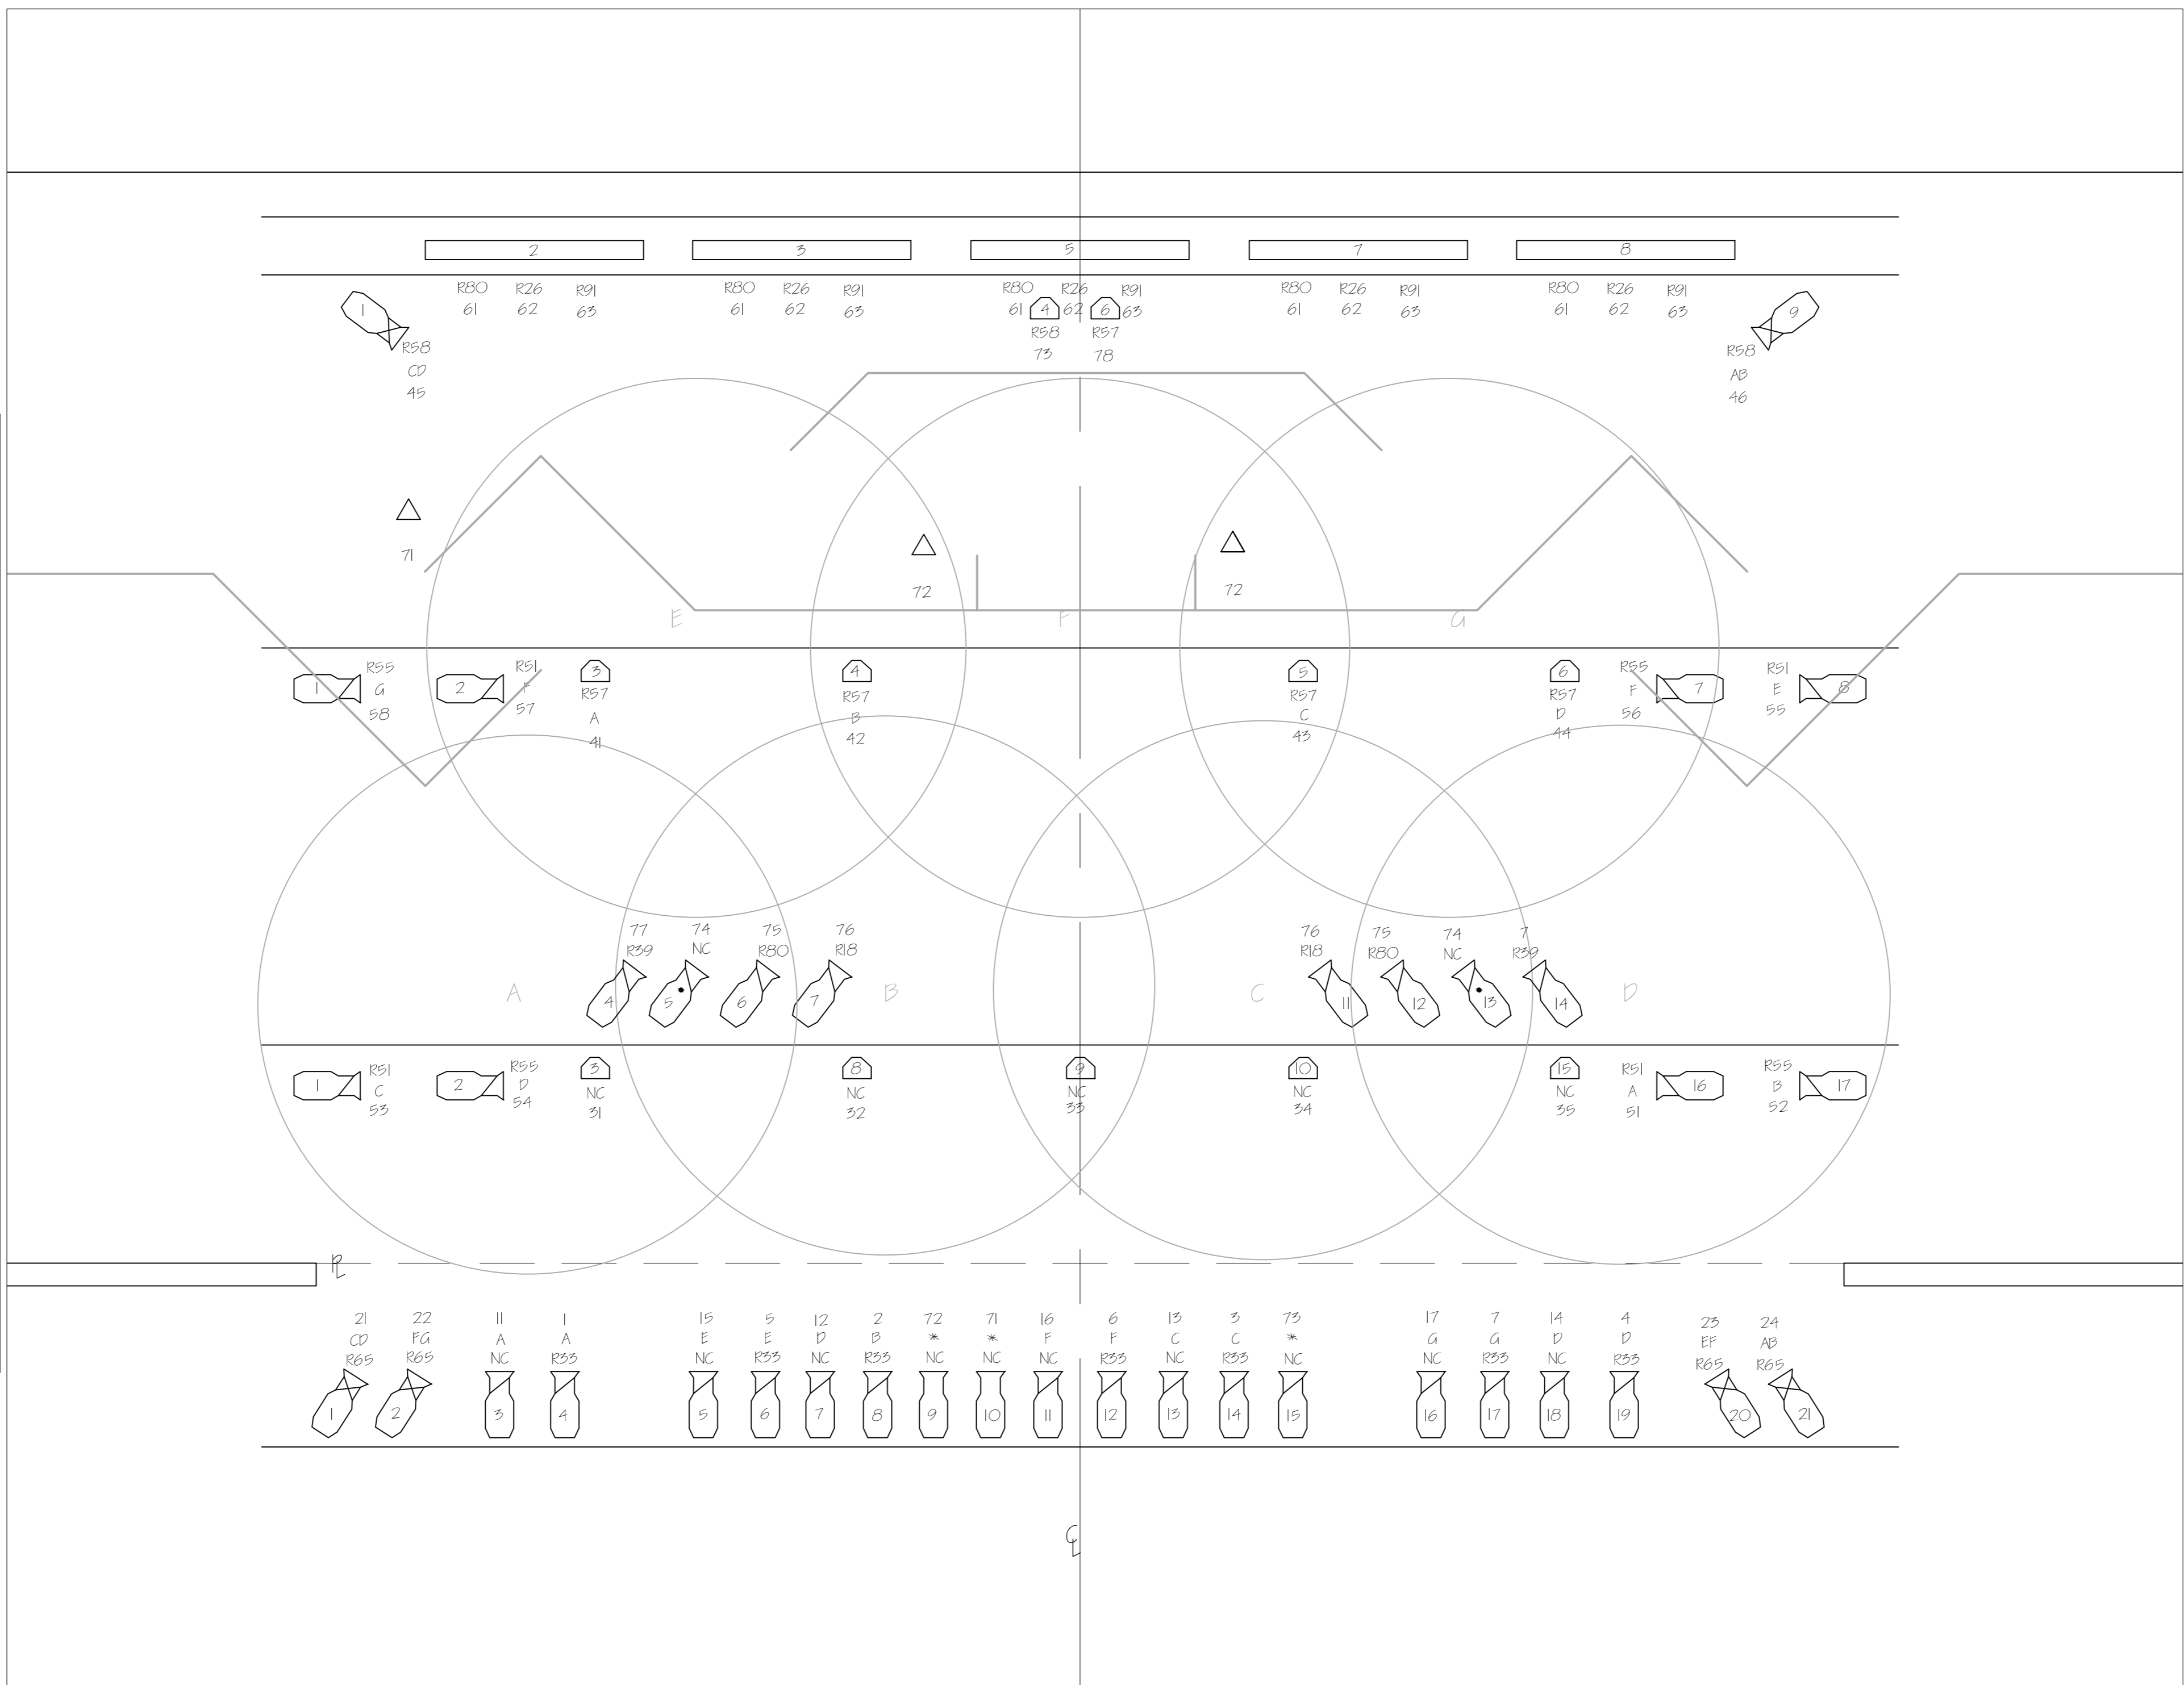

SPRINGER THEATRICALS			
<b>HONKY TONK ANGELS TOUR</b>			
LIGHT PLOT			DWG NO.
DIRECTOR: PAUL PIERCE			1
DESIGNER: HAMPTON BISHOP			OF 1
TECH DIRECTOR: AERIC HANSEN			CKD
DRAFTER: HAMPTON BISHOP			DWG. DATE
APPROVED	DATE	SCALE	2/2/2012
		1/2" = 1'-0"	